



LEGEND	
PIPE LENGTH.....5600	
PIPE SIZE & CLASS.....4-SDR-17	
PIPE COLOR CODE	
6" PIPE	Red
4" PIPE	Green
3" PIPE	Blue
2" PIPE	Black

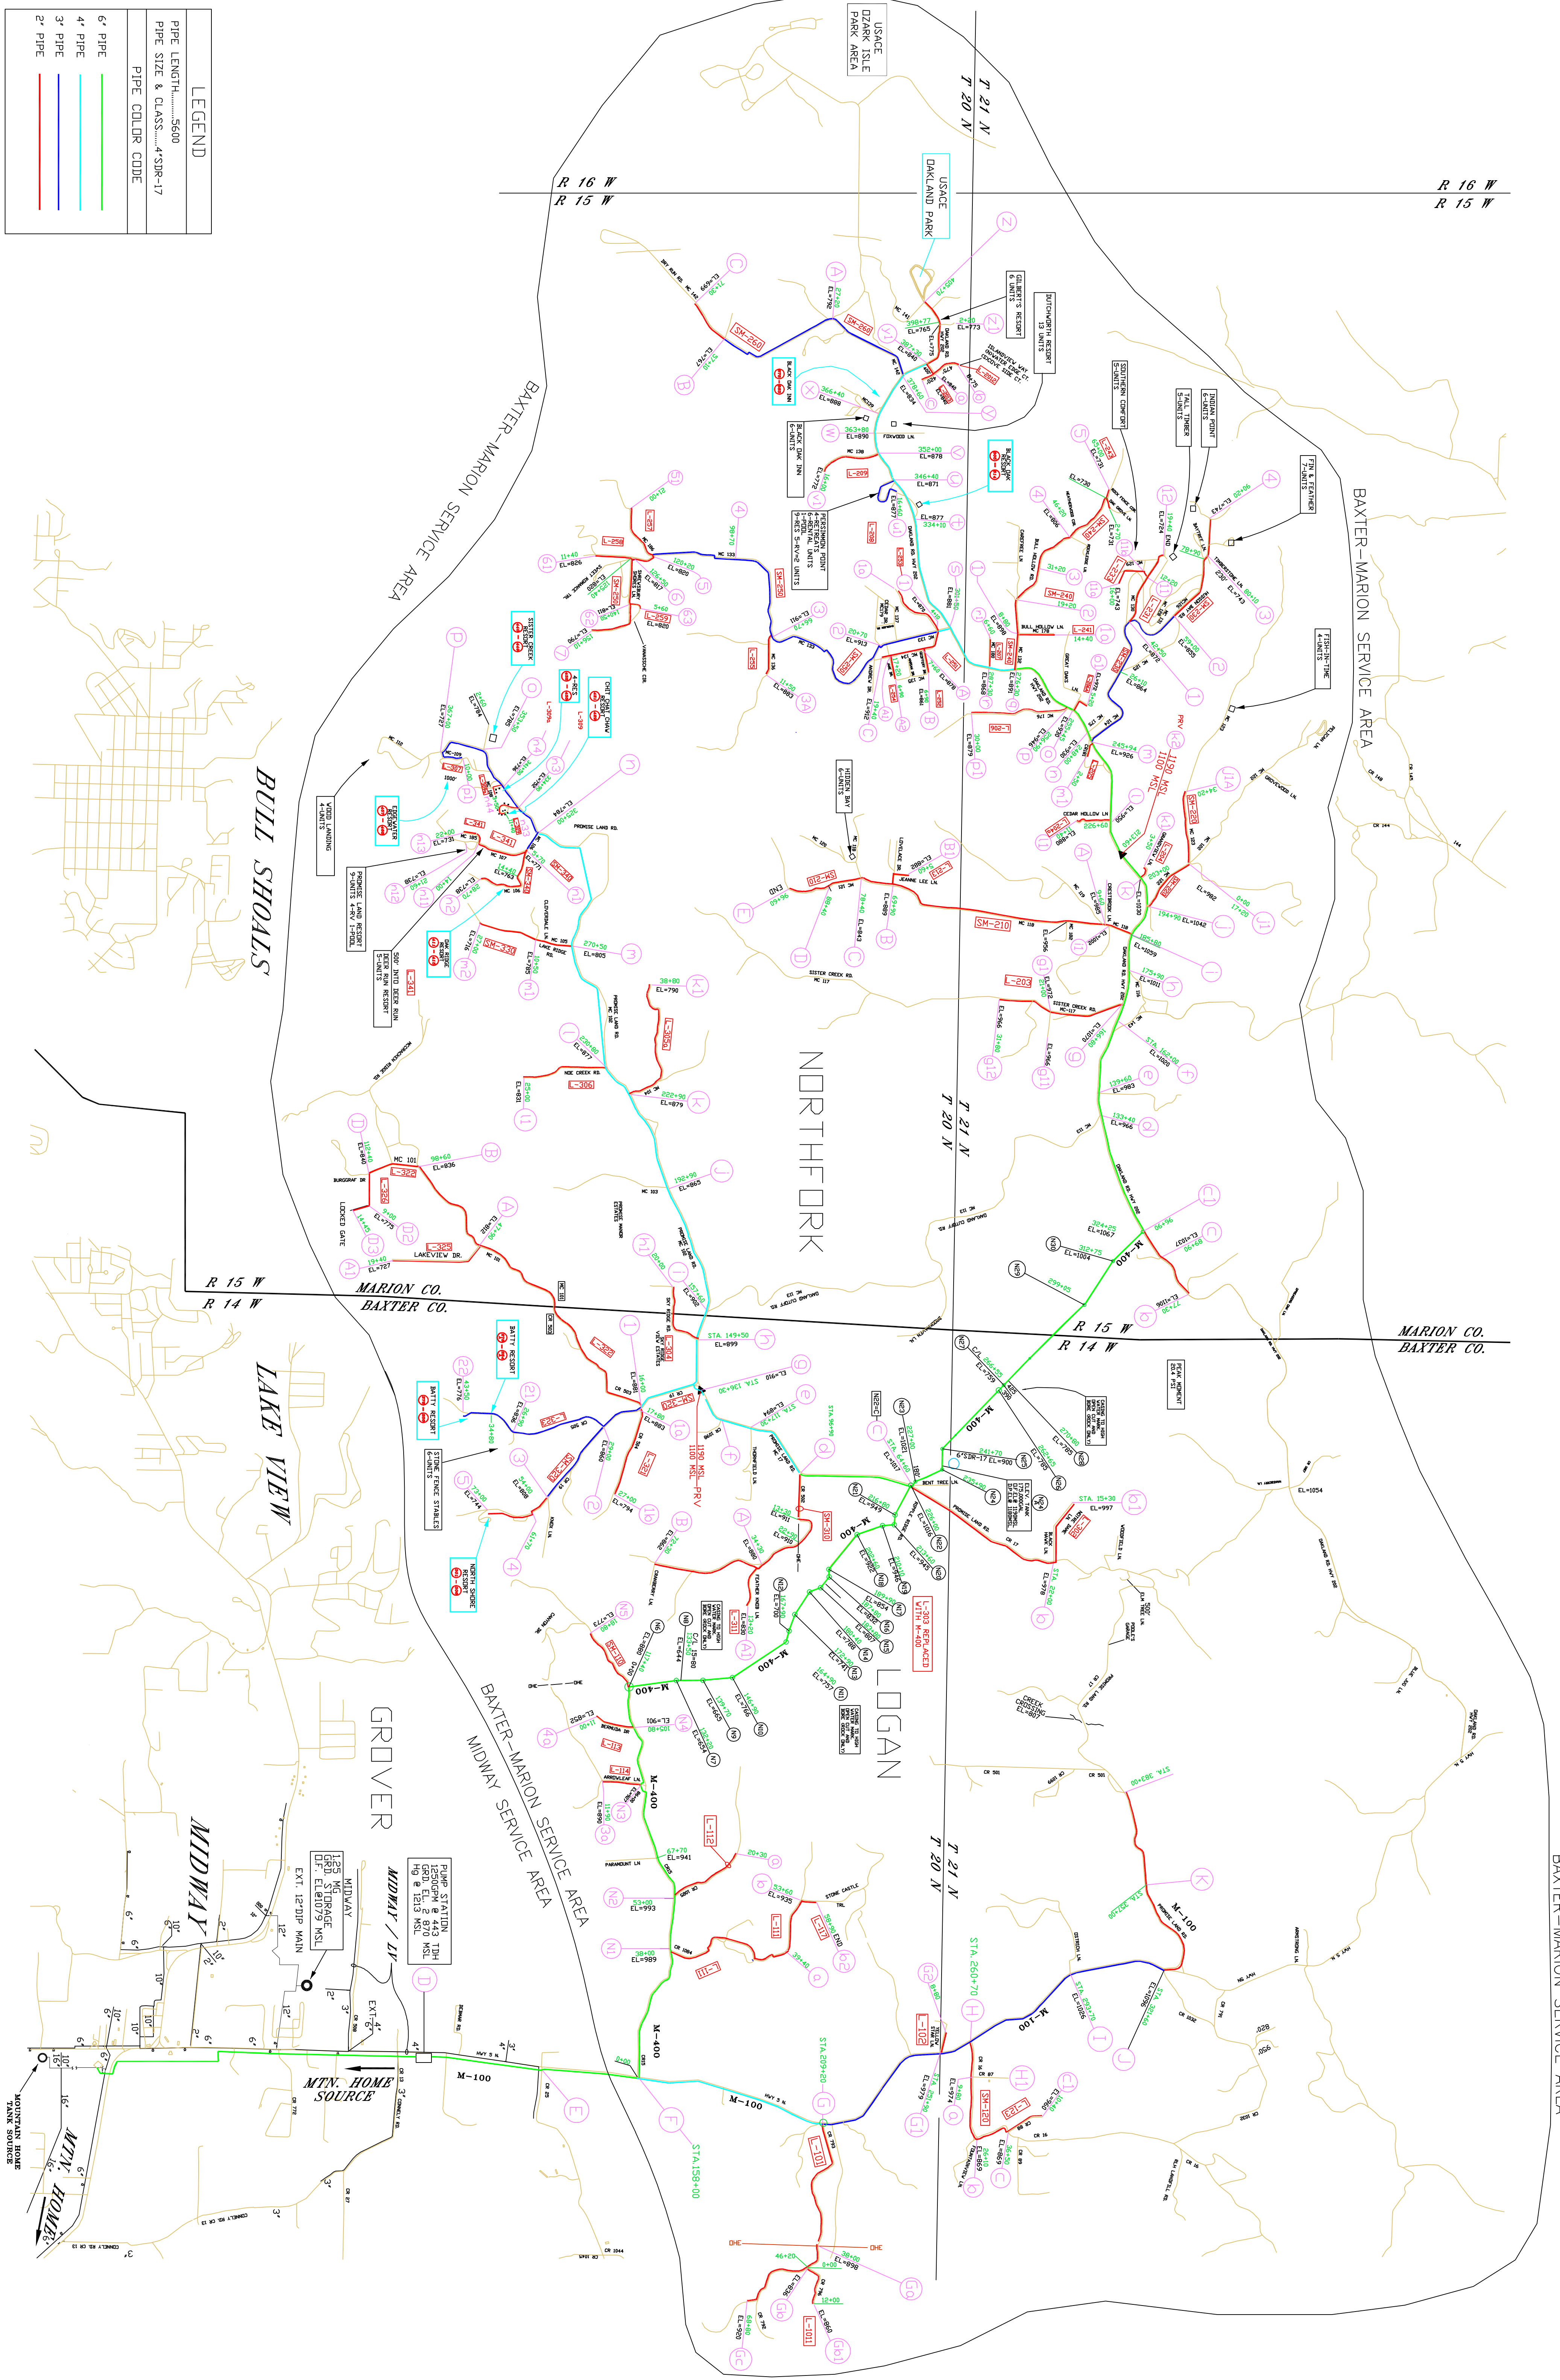

FINAL REDESIGN
JUNE 21, 2011

SERVICE AREA MAP

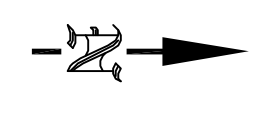

		PROFESSIONAL ENGINEERS SURVEYING SPECIALISTS	
		305 N. Center Phone: (417) 443-4794 Fax: (417) 443-4797 Fayetteville, Arkansas MCO#0010443-0001	
BAXTER-MARION RURAL WATER ASSOCIATION NO. 1			
SYSTEM NODE DATE: 06-27-2011 REVISIONS:		SCALE: DRAWN BY: RA	
		BAXTER COUNTY MARION COUNTY	
DRAWING NO. E-575			